

Silkowskiego 69
dz. 12 obr. 24

Ø 40
L=3,0mb.

36

36

195

96.9

95

96.41

96.69

96.59

96.76
















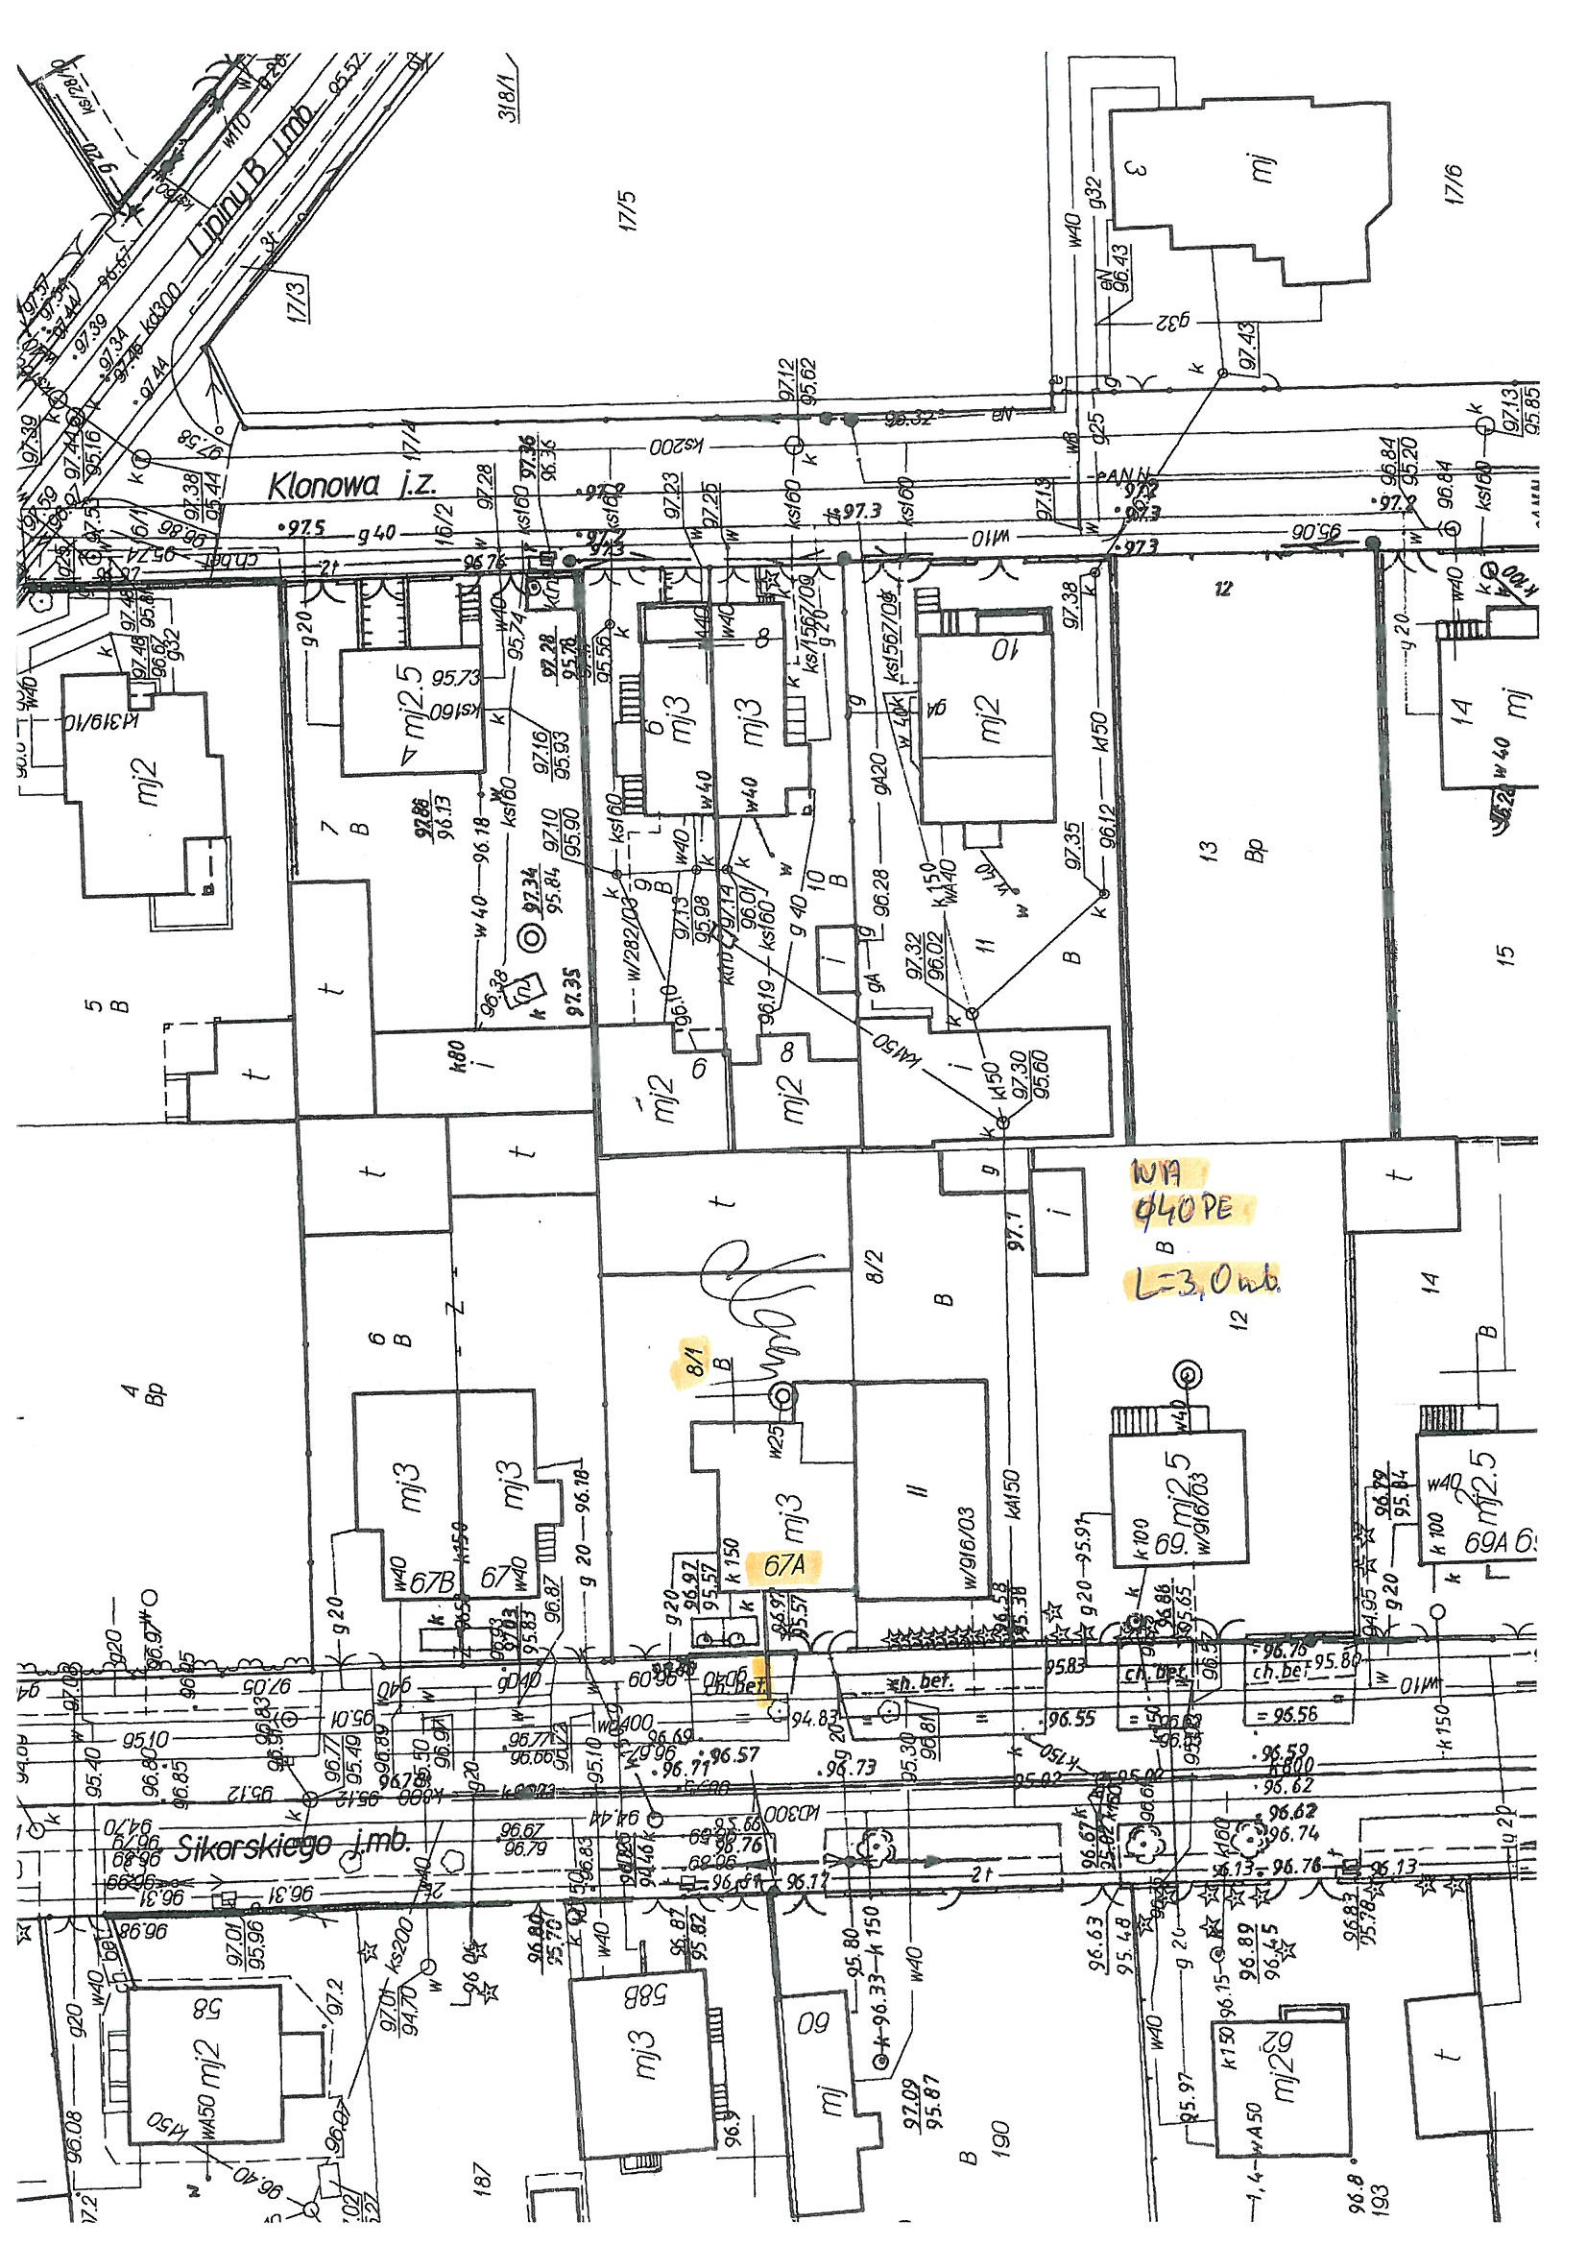

Klonowa j.z.

Sikorskiego jmb.

WA
Ø40 PE
B
L=3,0mb.

[Handwritten signature]

81





190

193

17/3

17/5

17/6

318/1

5 B

4 Bp

6 B

7 B

8 B

8/2 B

13 Bp

14 B

15

190

193

mj2.5

mj3

mj3

mj2

mj3

mj3

mj3

mj2.5

mj2.5

mj2

mj3

mj

mj2.5

t

1750

150




150

150

150

150


150

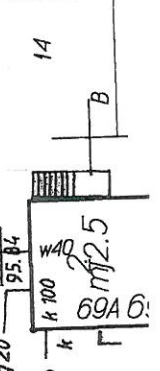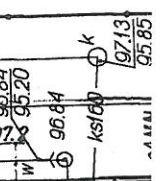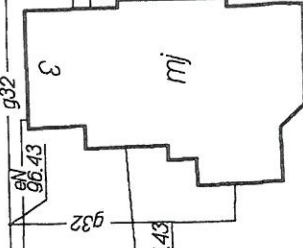

17/5

17/6

38/2

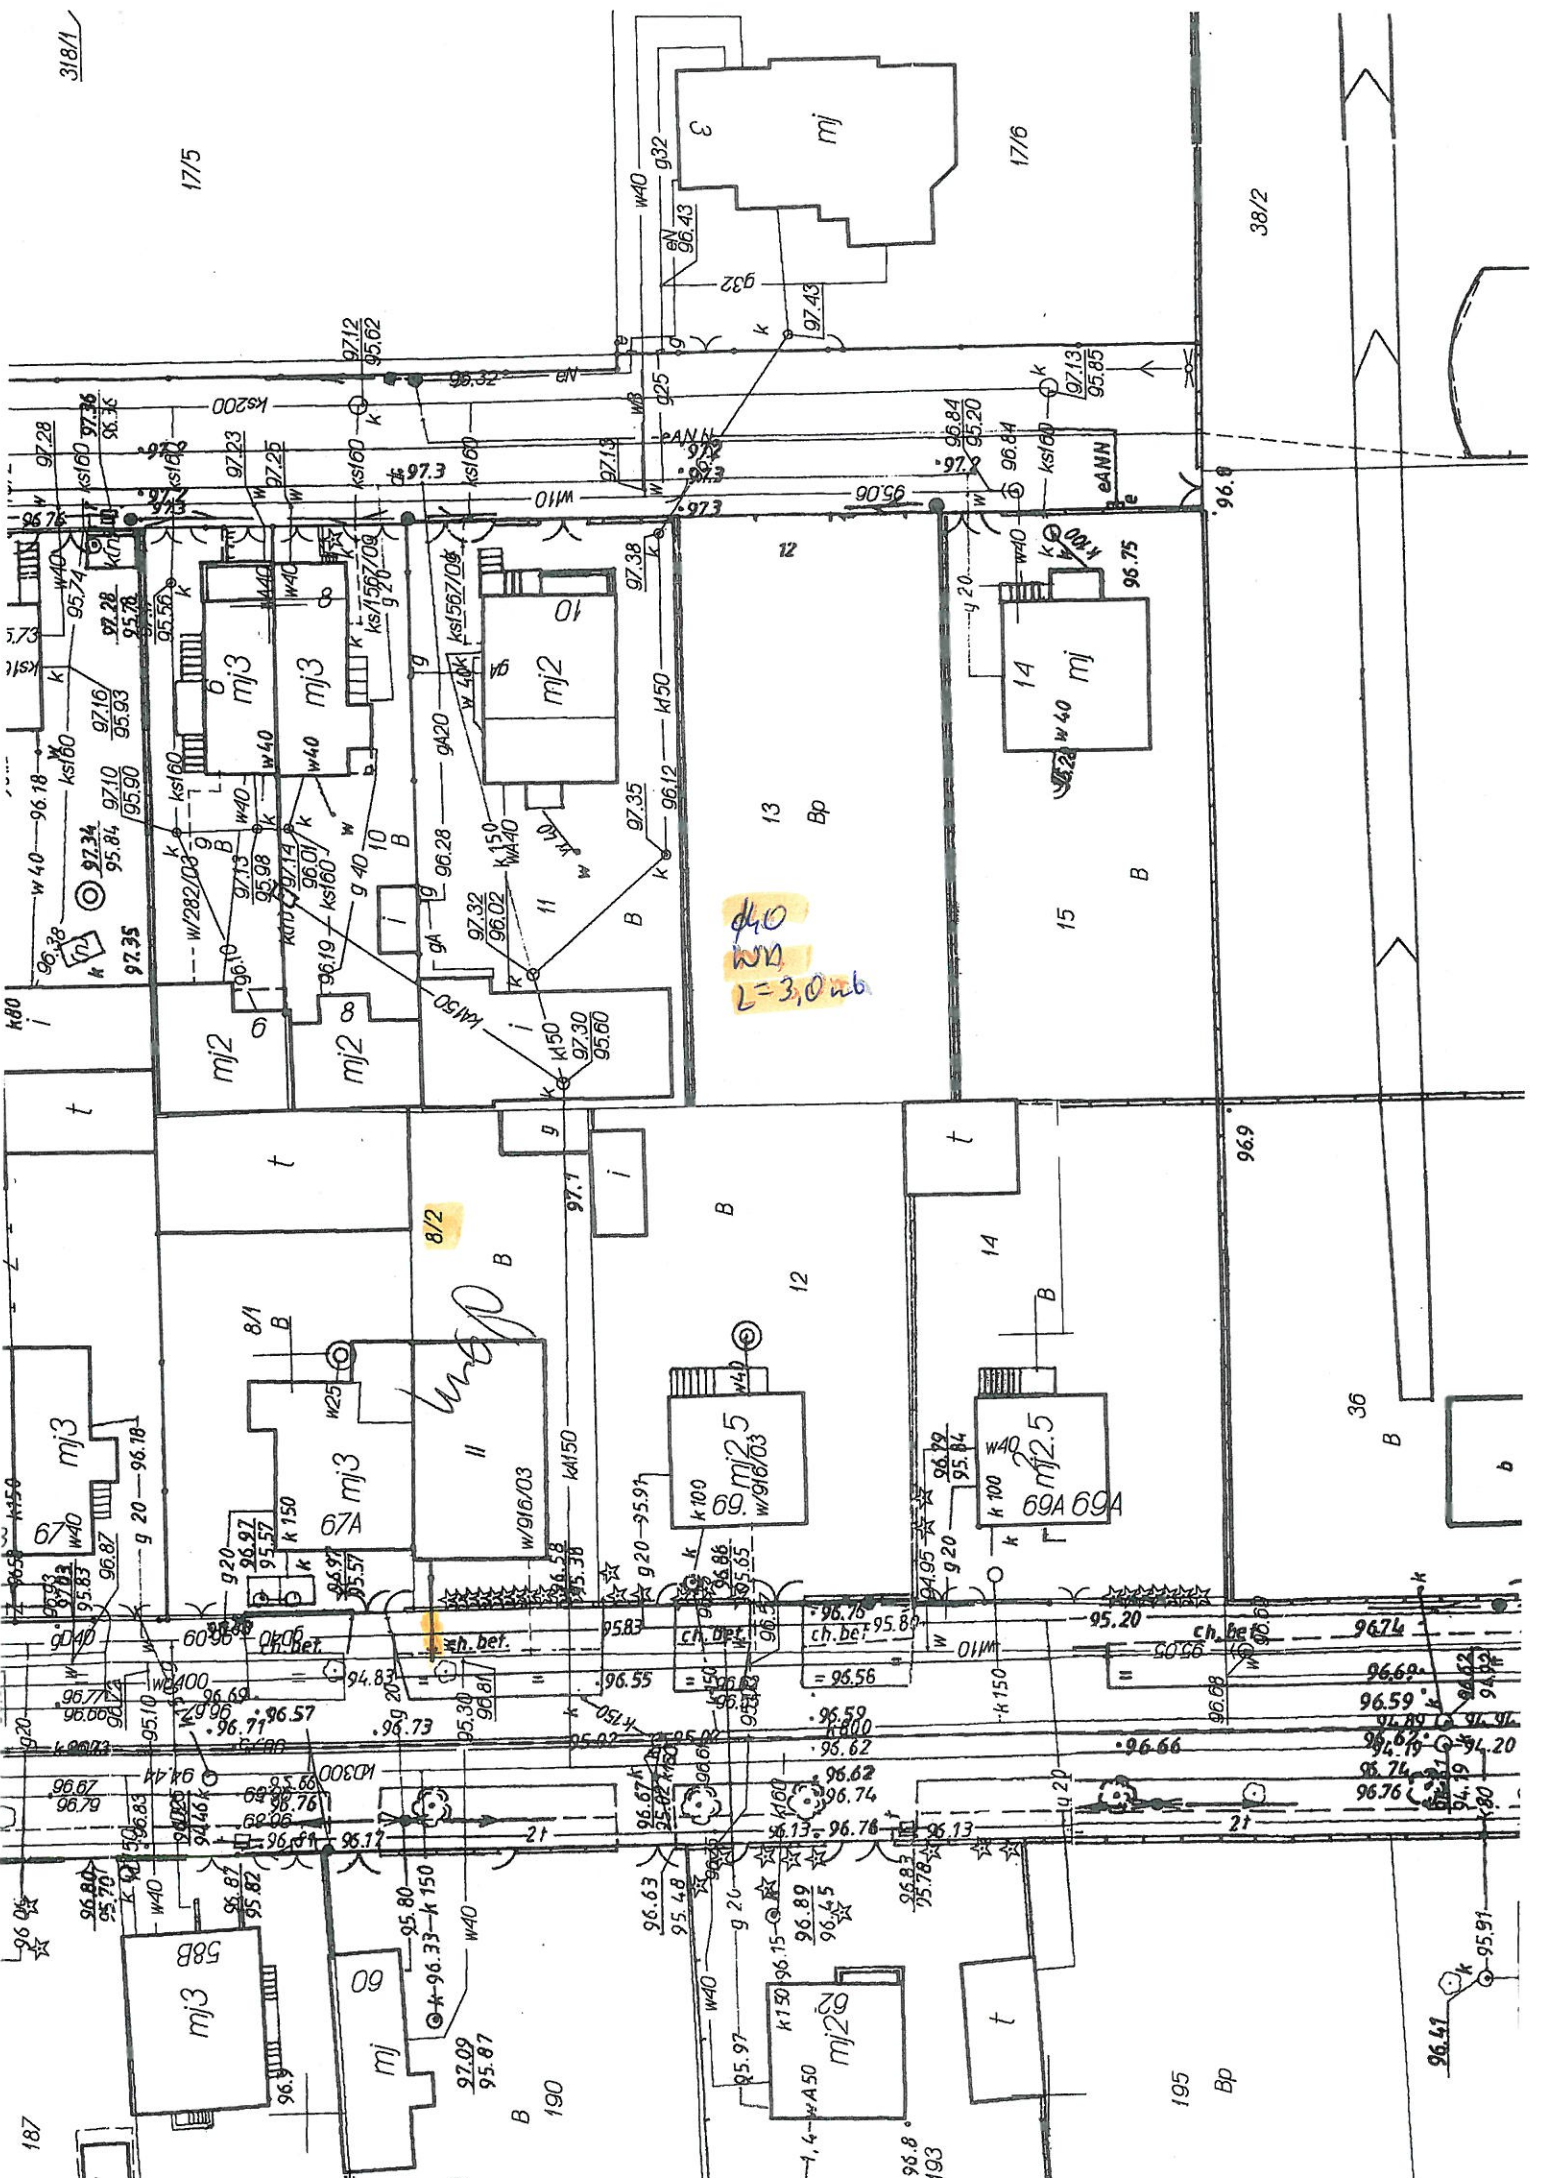


d40
w40
L=3,0 m

L. M. P.

8/2

NA
LOPE
L=15mb

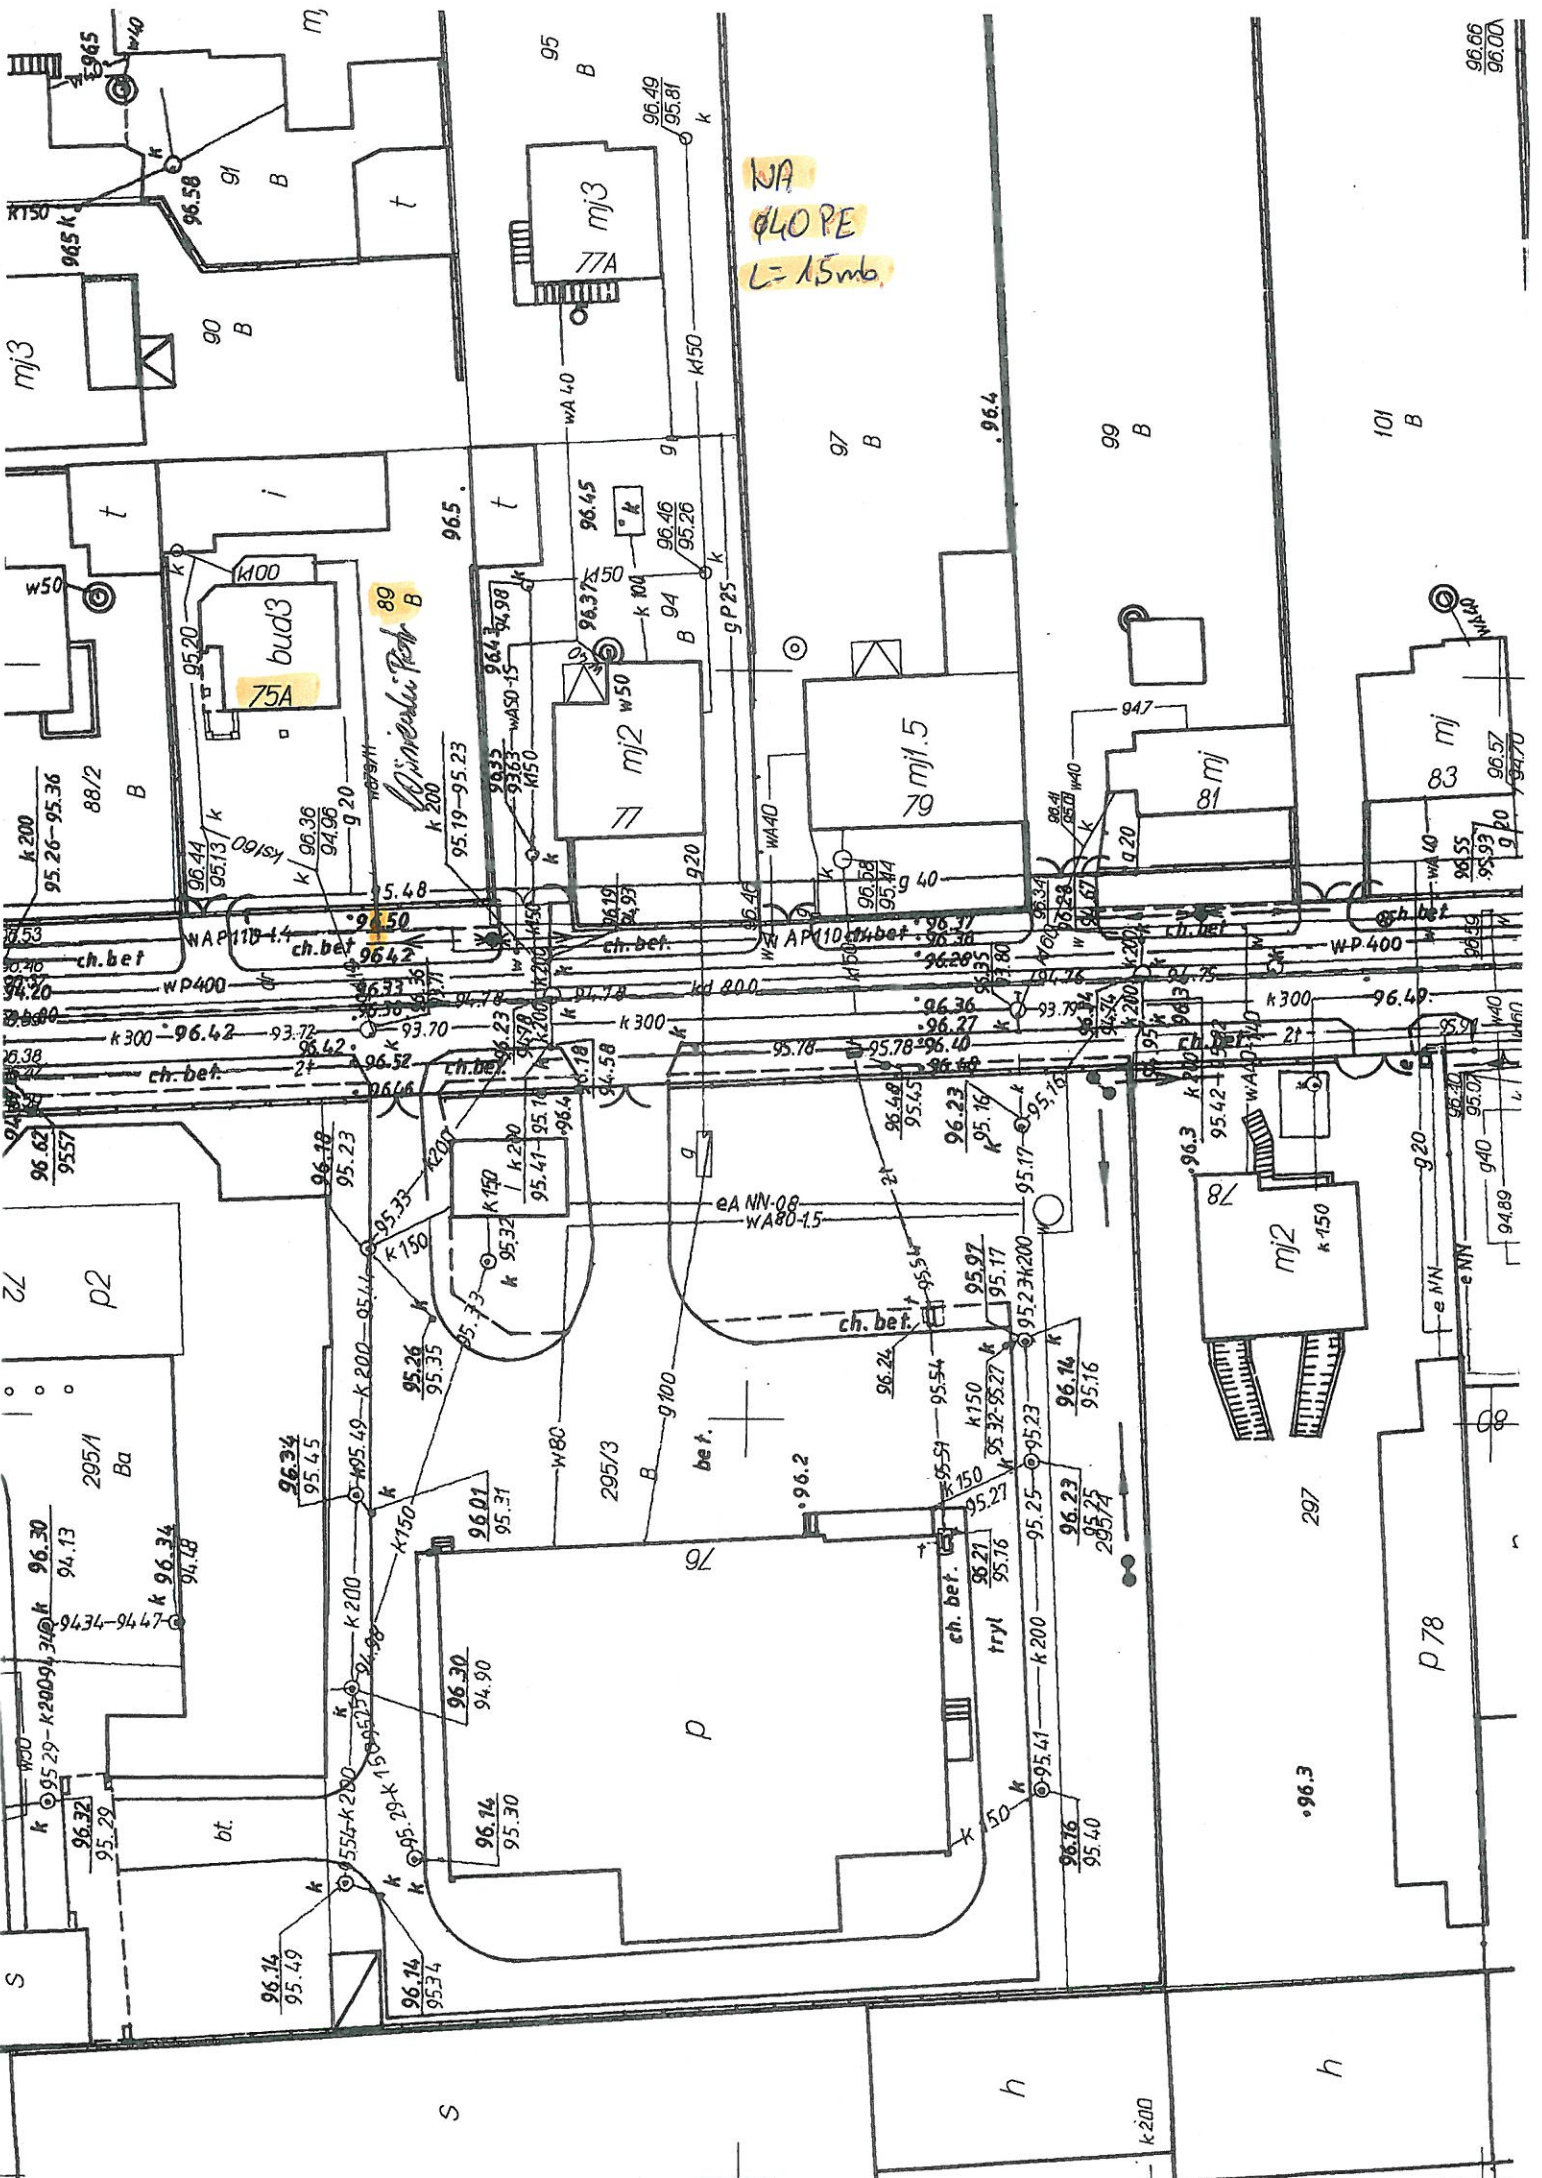

96.66
96.00

96.57
96.70

96.55
95.93

96.49
96.39

95.97
96.00

96.30
95.07

94.89
94.70


96.30
95.07

96.16
95.40





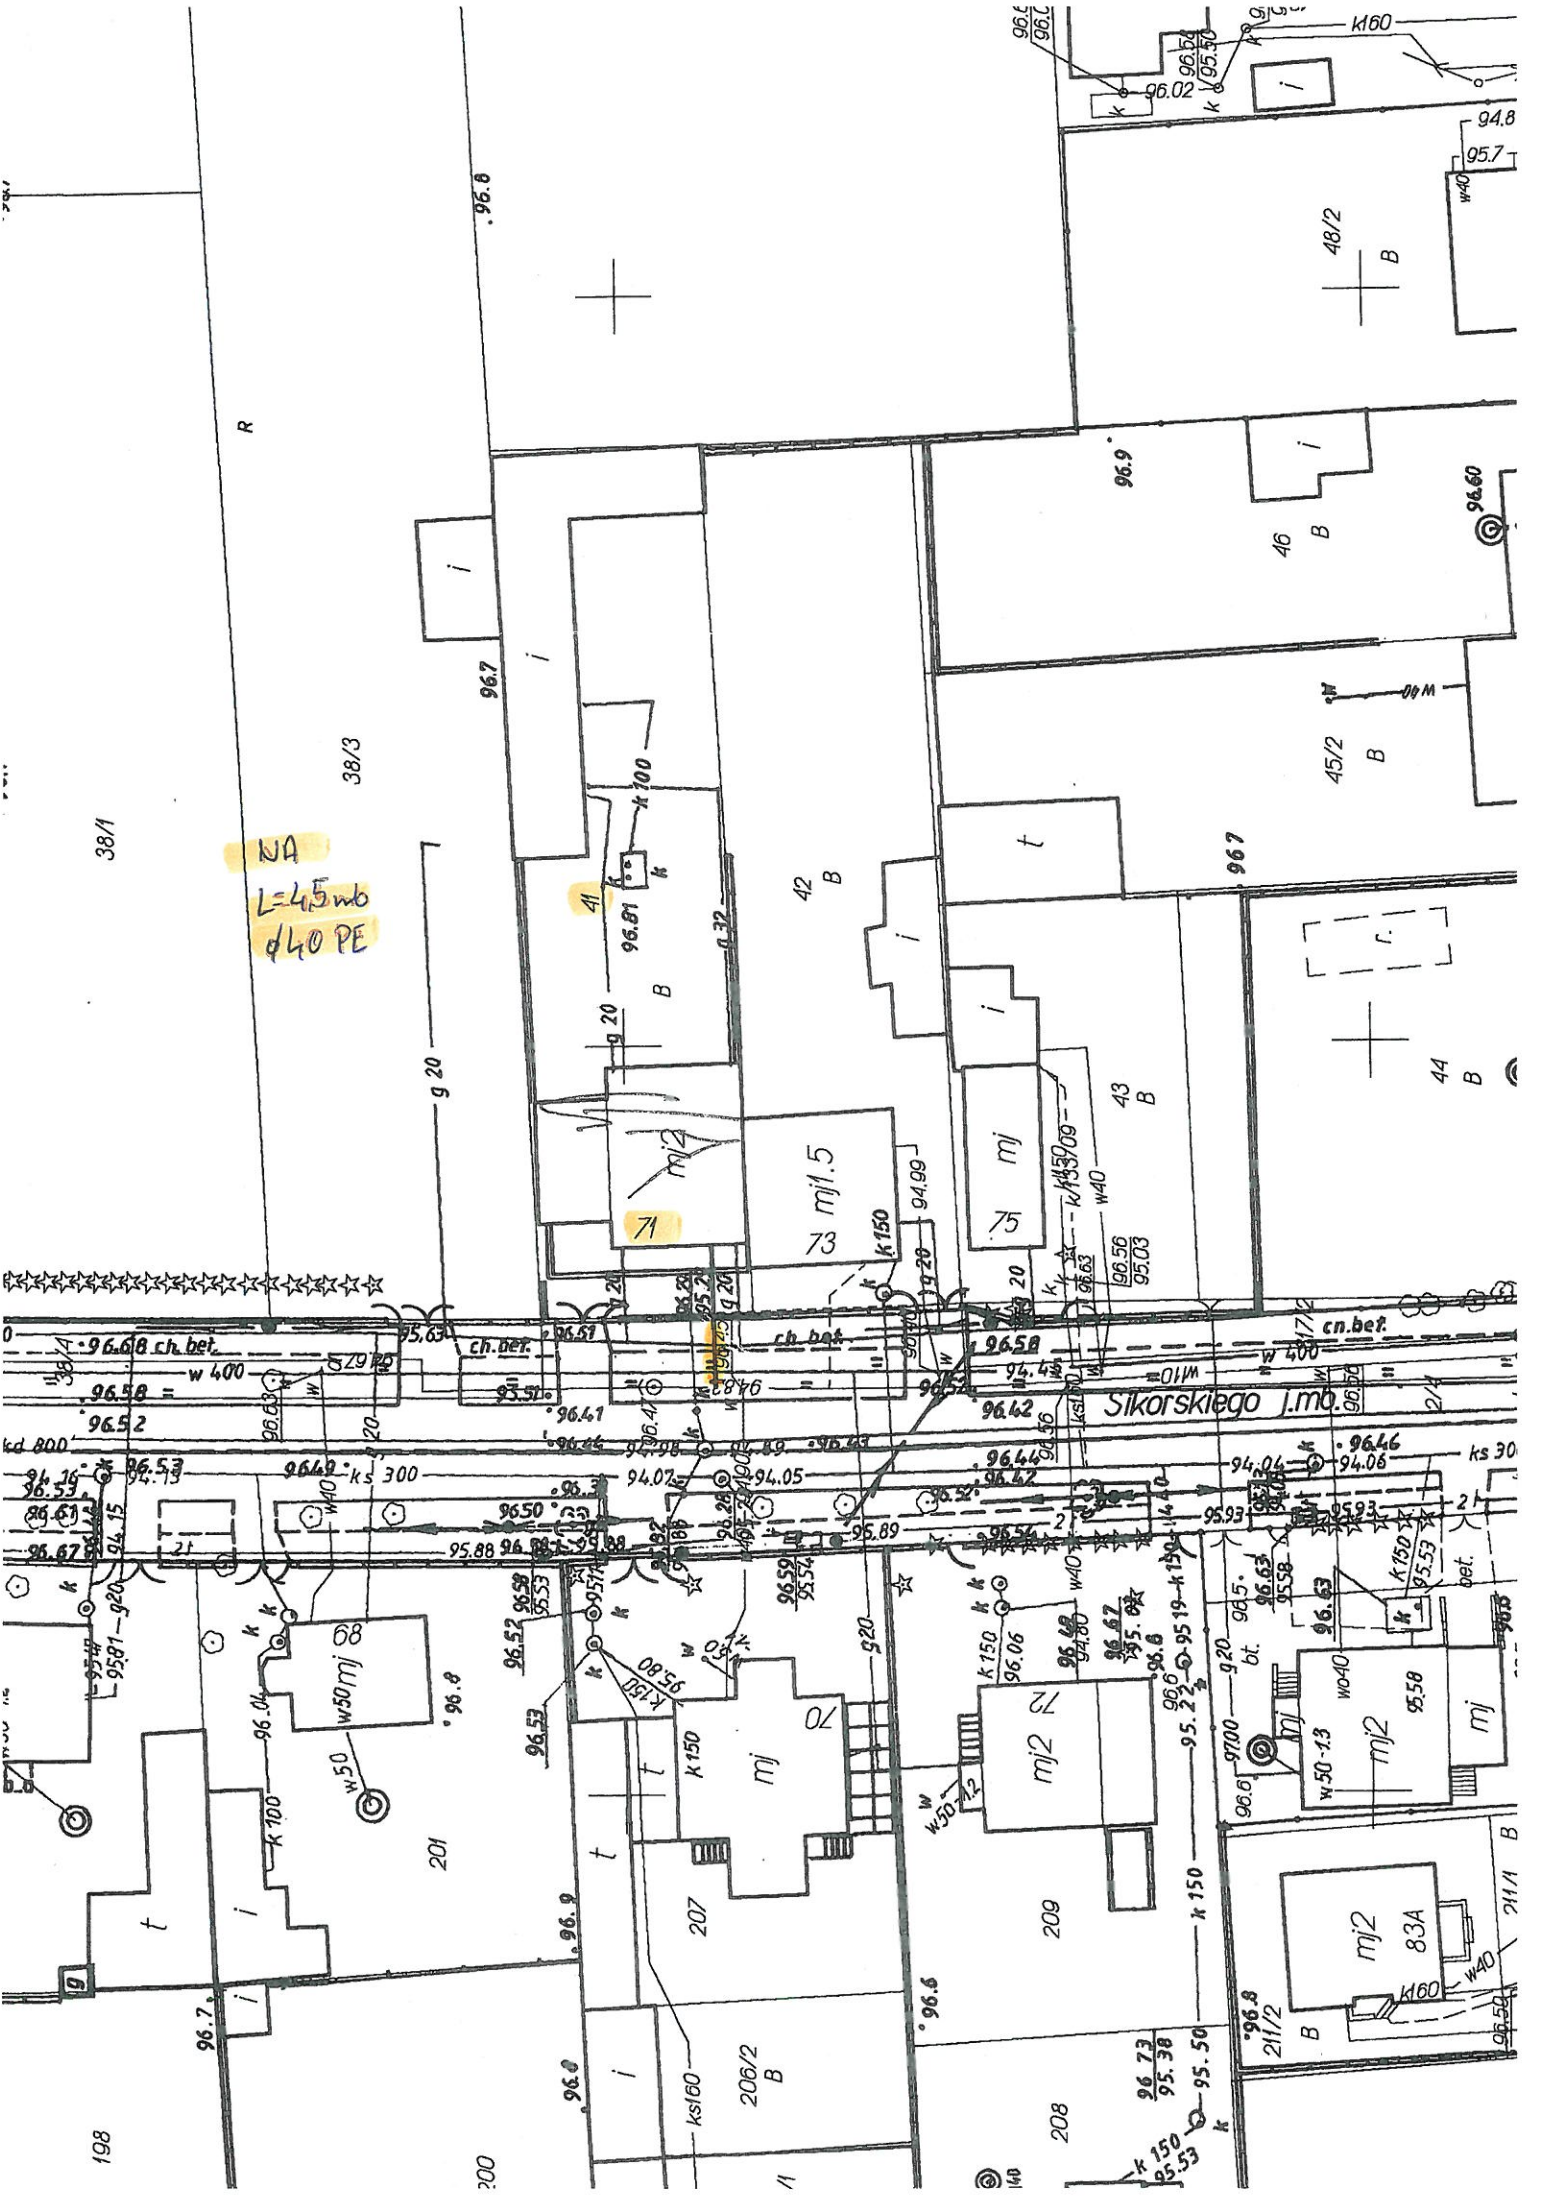


NA
L=4.5mb
d40 PE

Sikorskiego J.m.o.

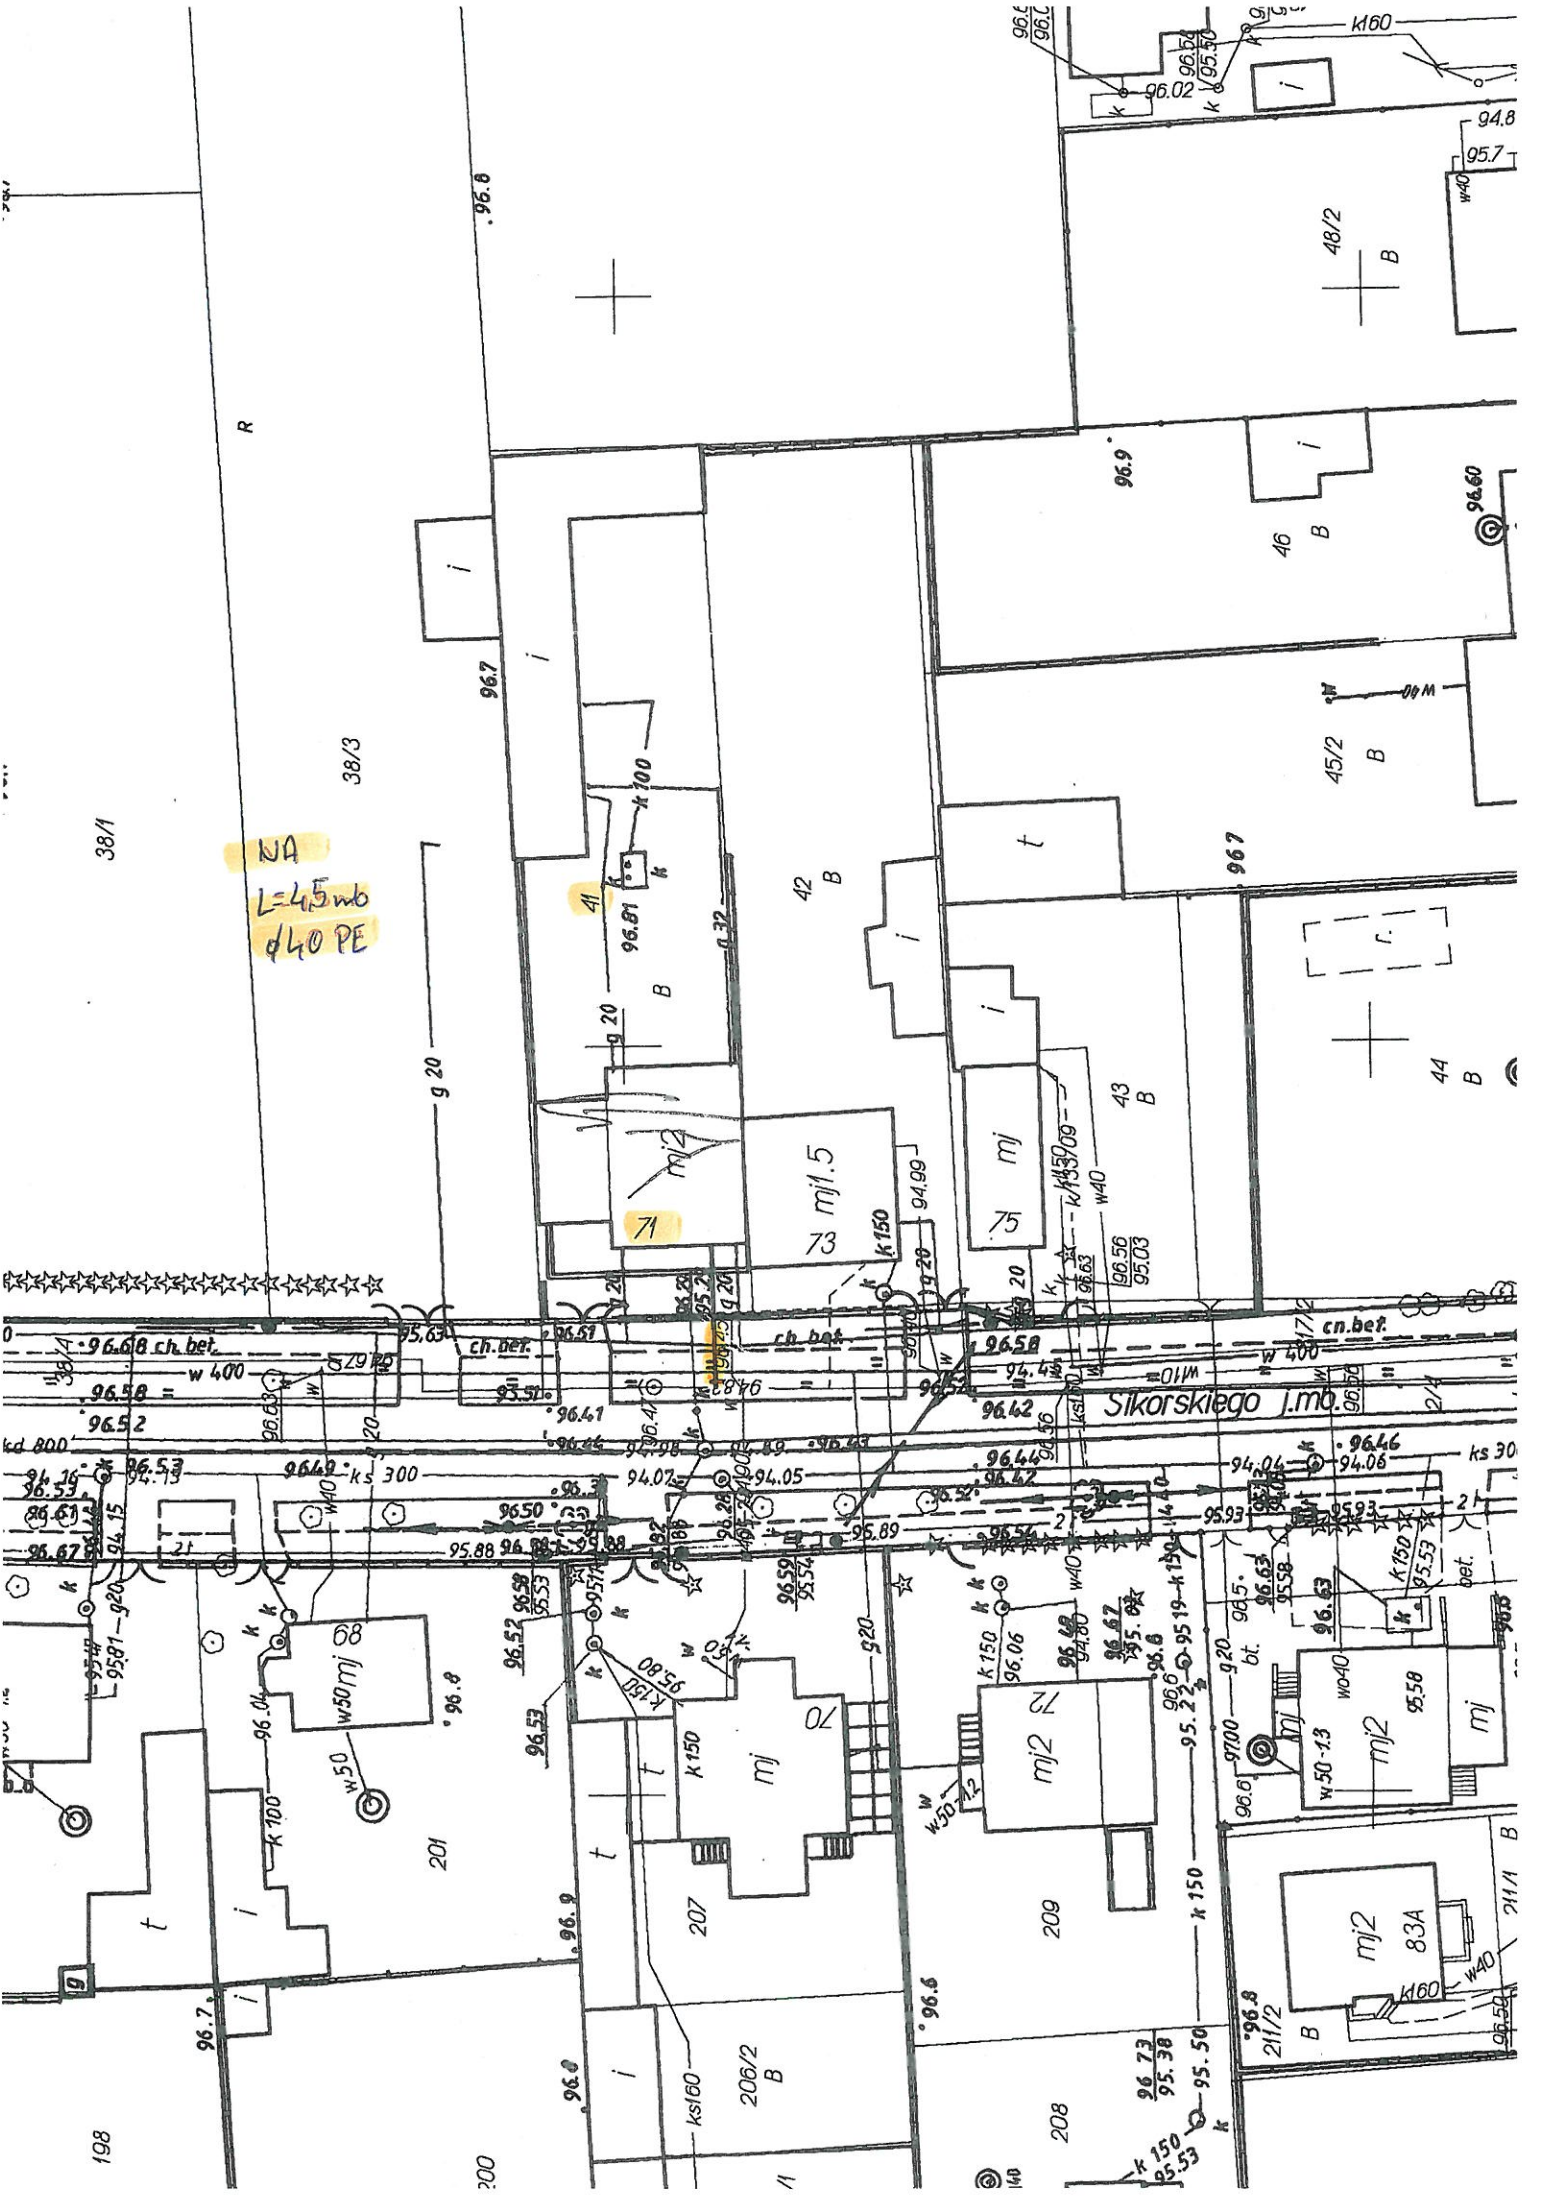


NA
L=4.5mb
d40 PE

Sikorskiego J.m.o.

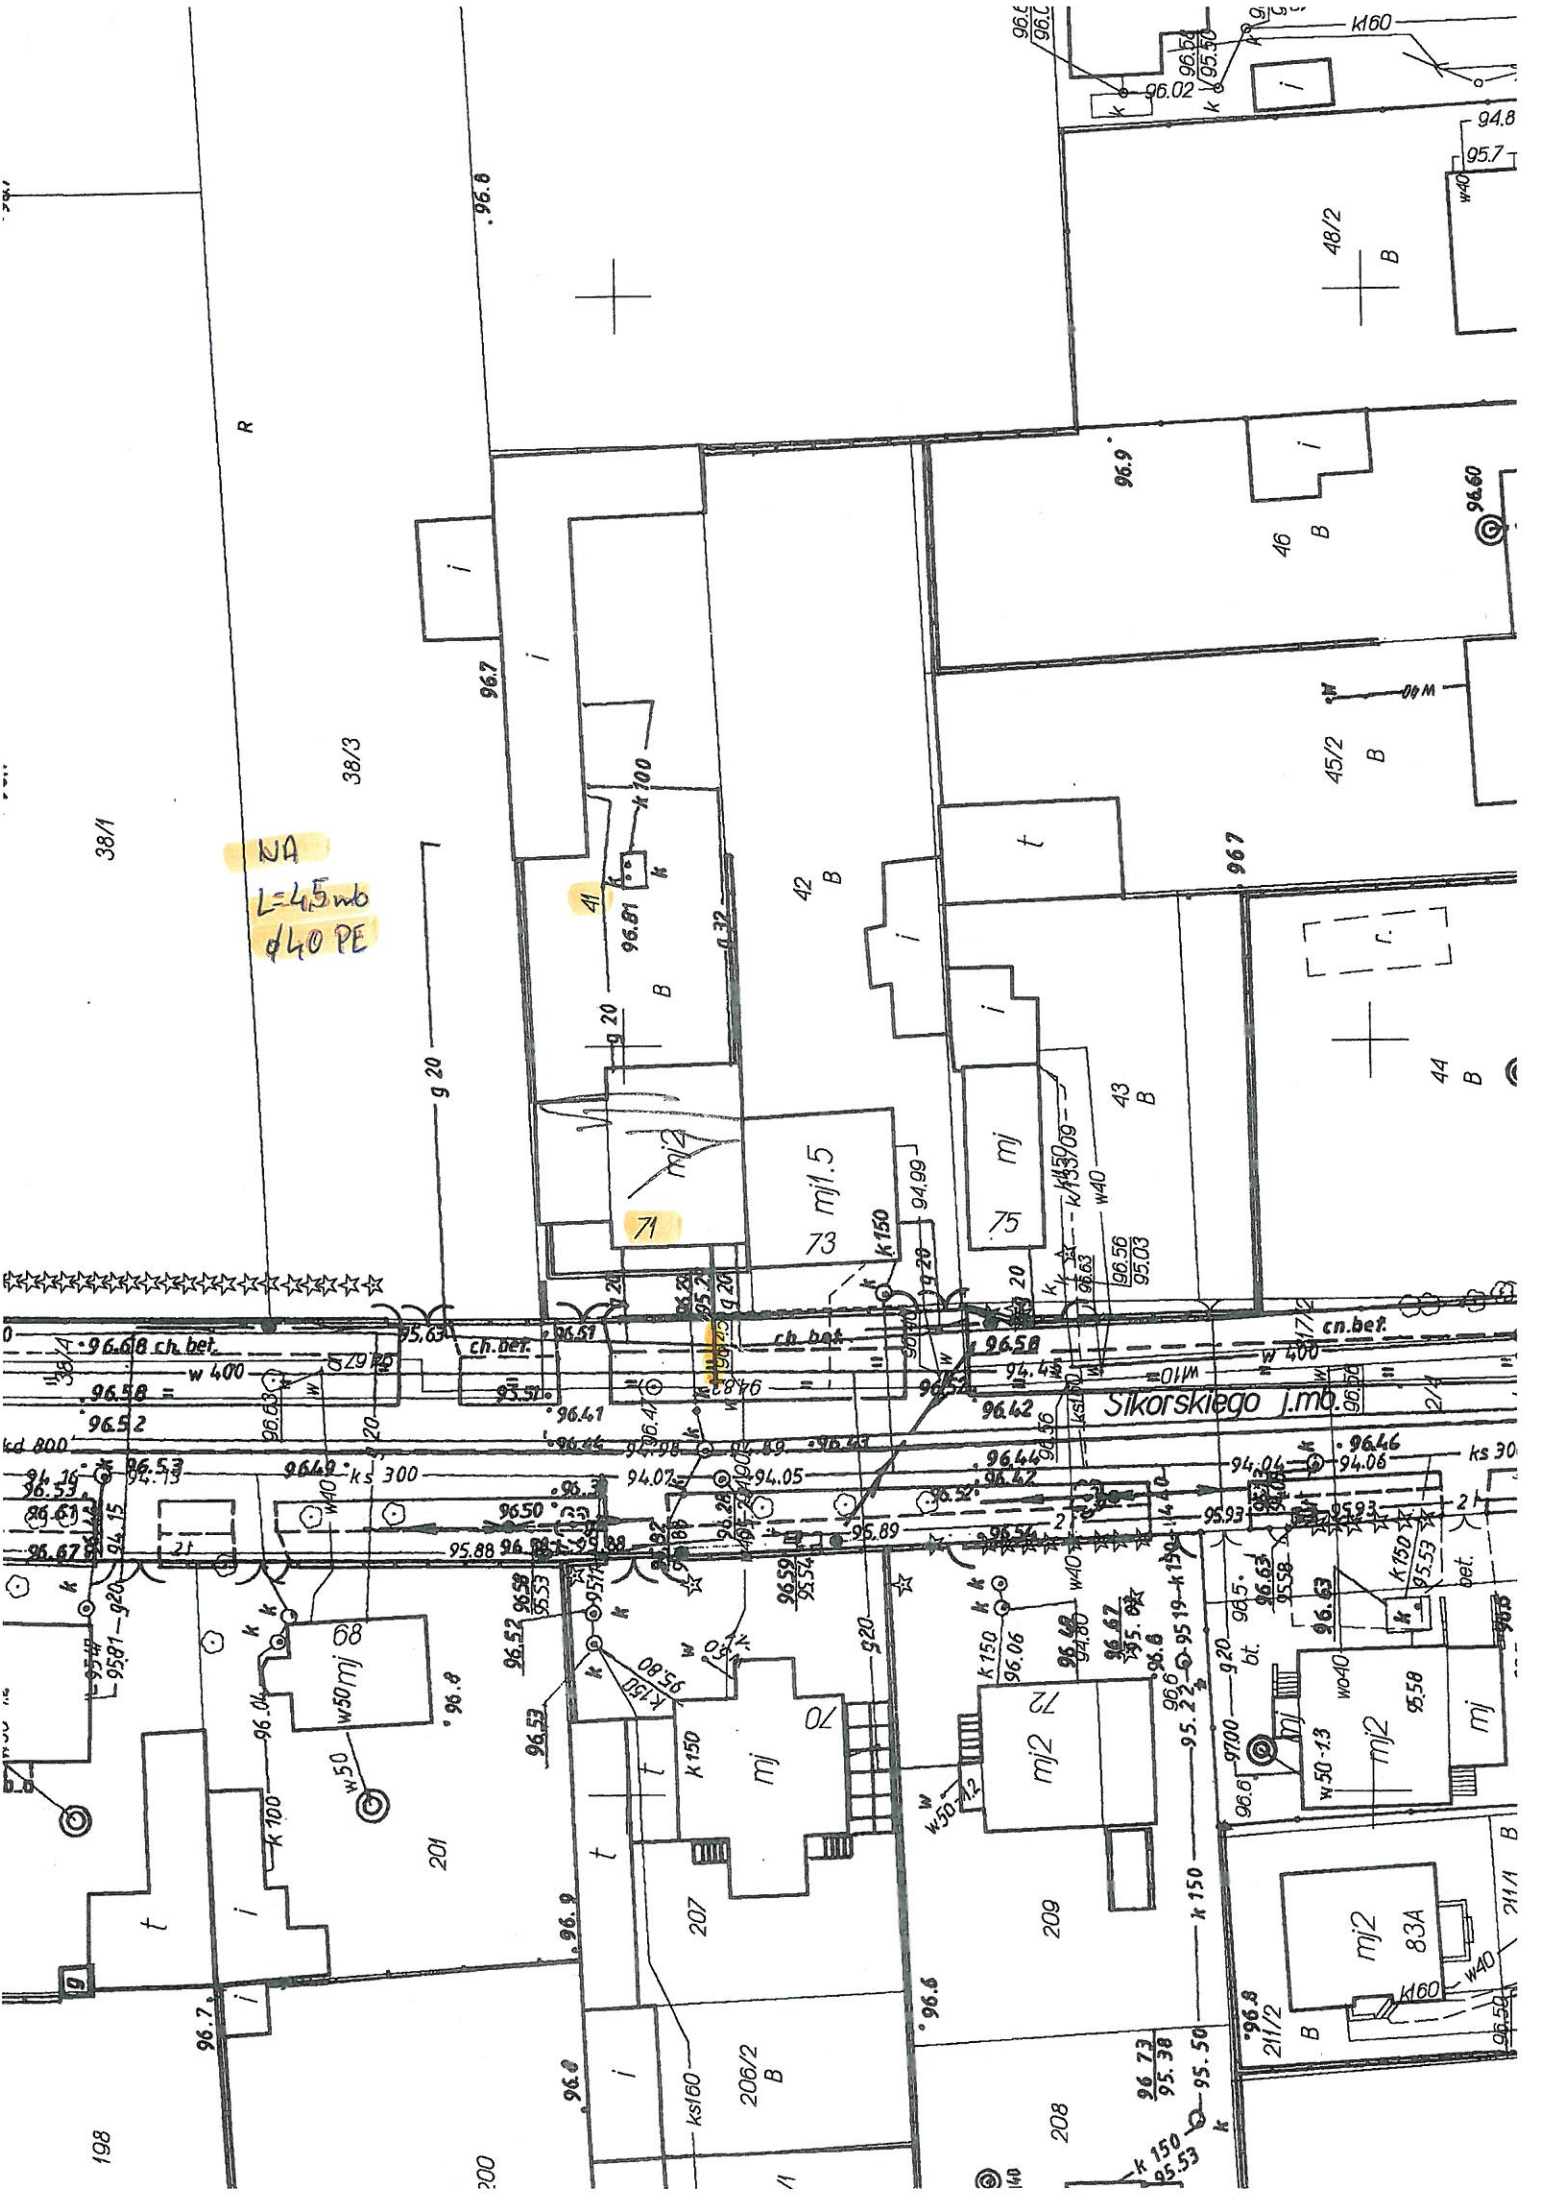

NA
L=4.5mb
d40 PE

Sikorskiego J.m.o.

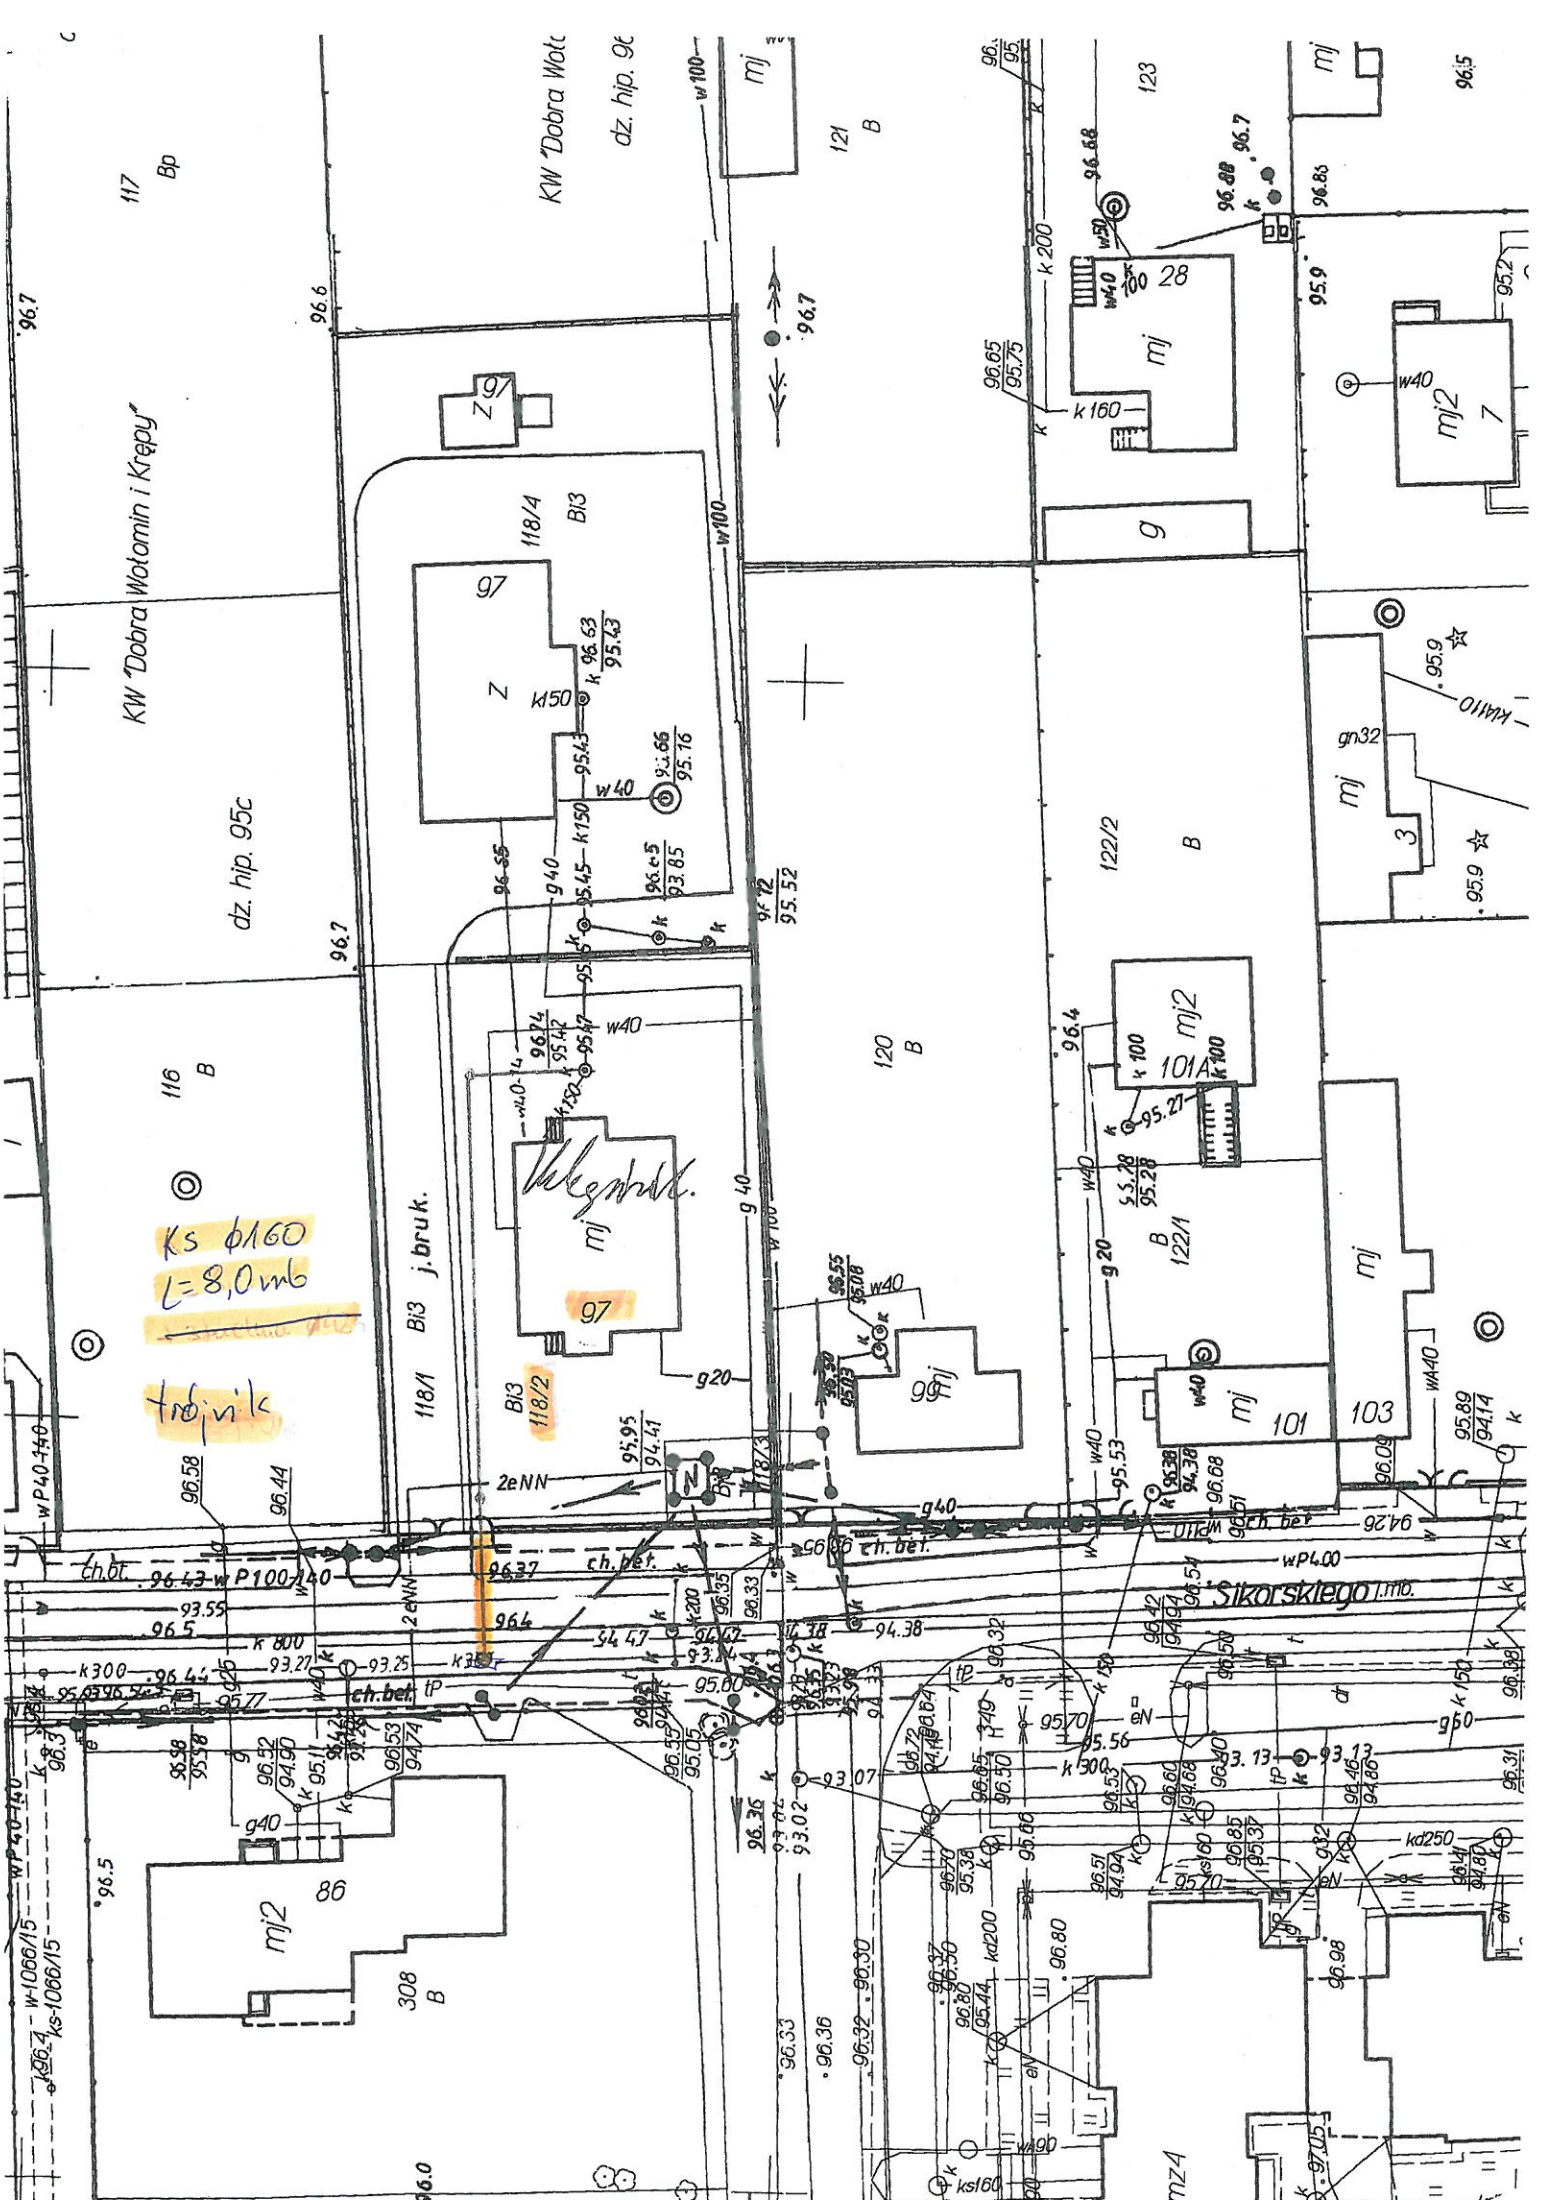

KW "Dobra Wolamin i Krępy"

117 Bp

dz. hip. 95c

ks 0160
L=8,0mb
tr. wik

118/1 B13 j. bruk.

KW "Dobra Wola"

dz. hip. 9c

Sikorskiego im.

